



1 WINDOW DETAIL TYPICAL

HALF SIZE

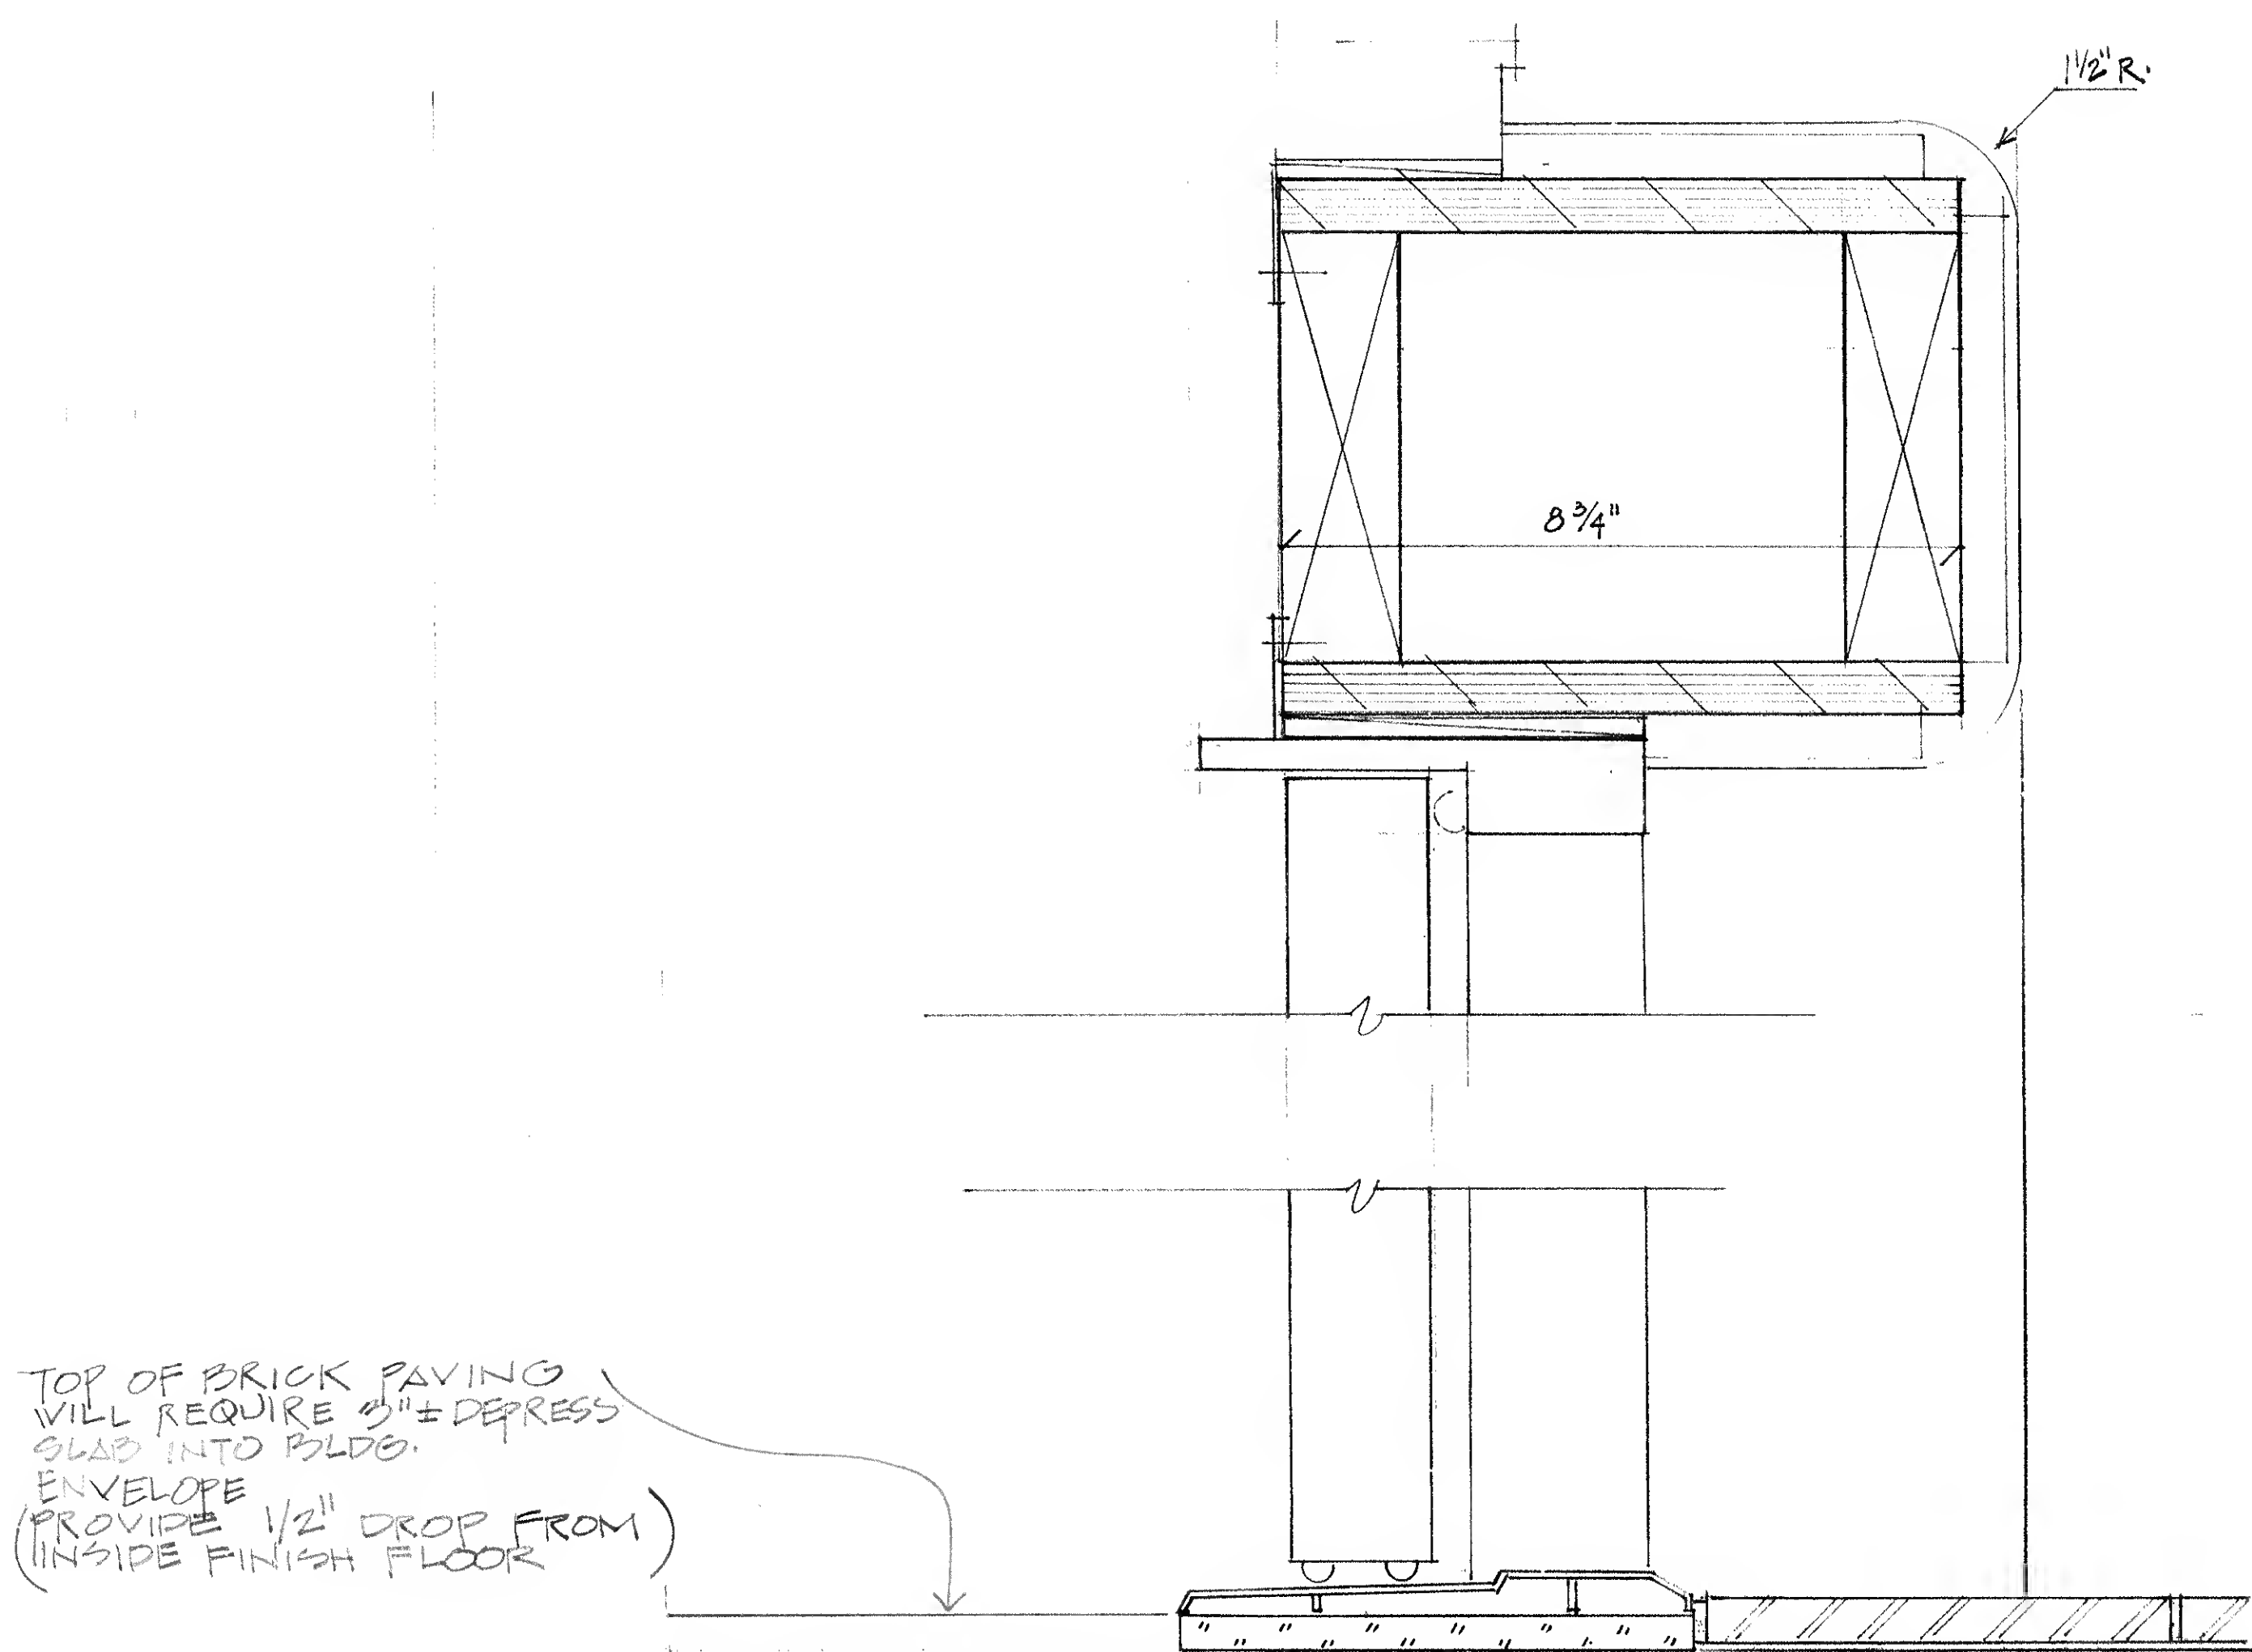

2 DOOR DETAIL

HALF SIZE

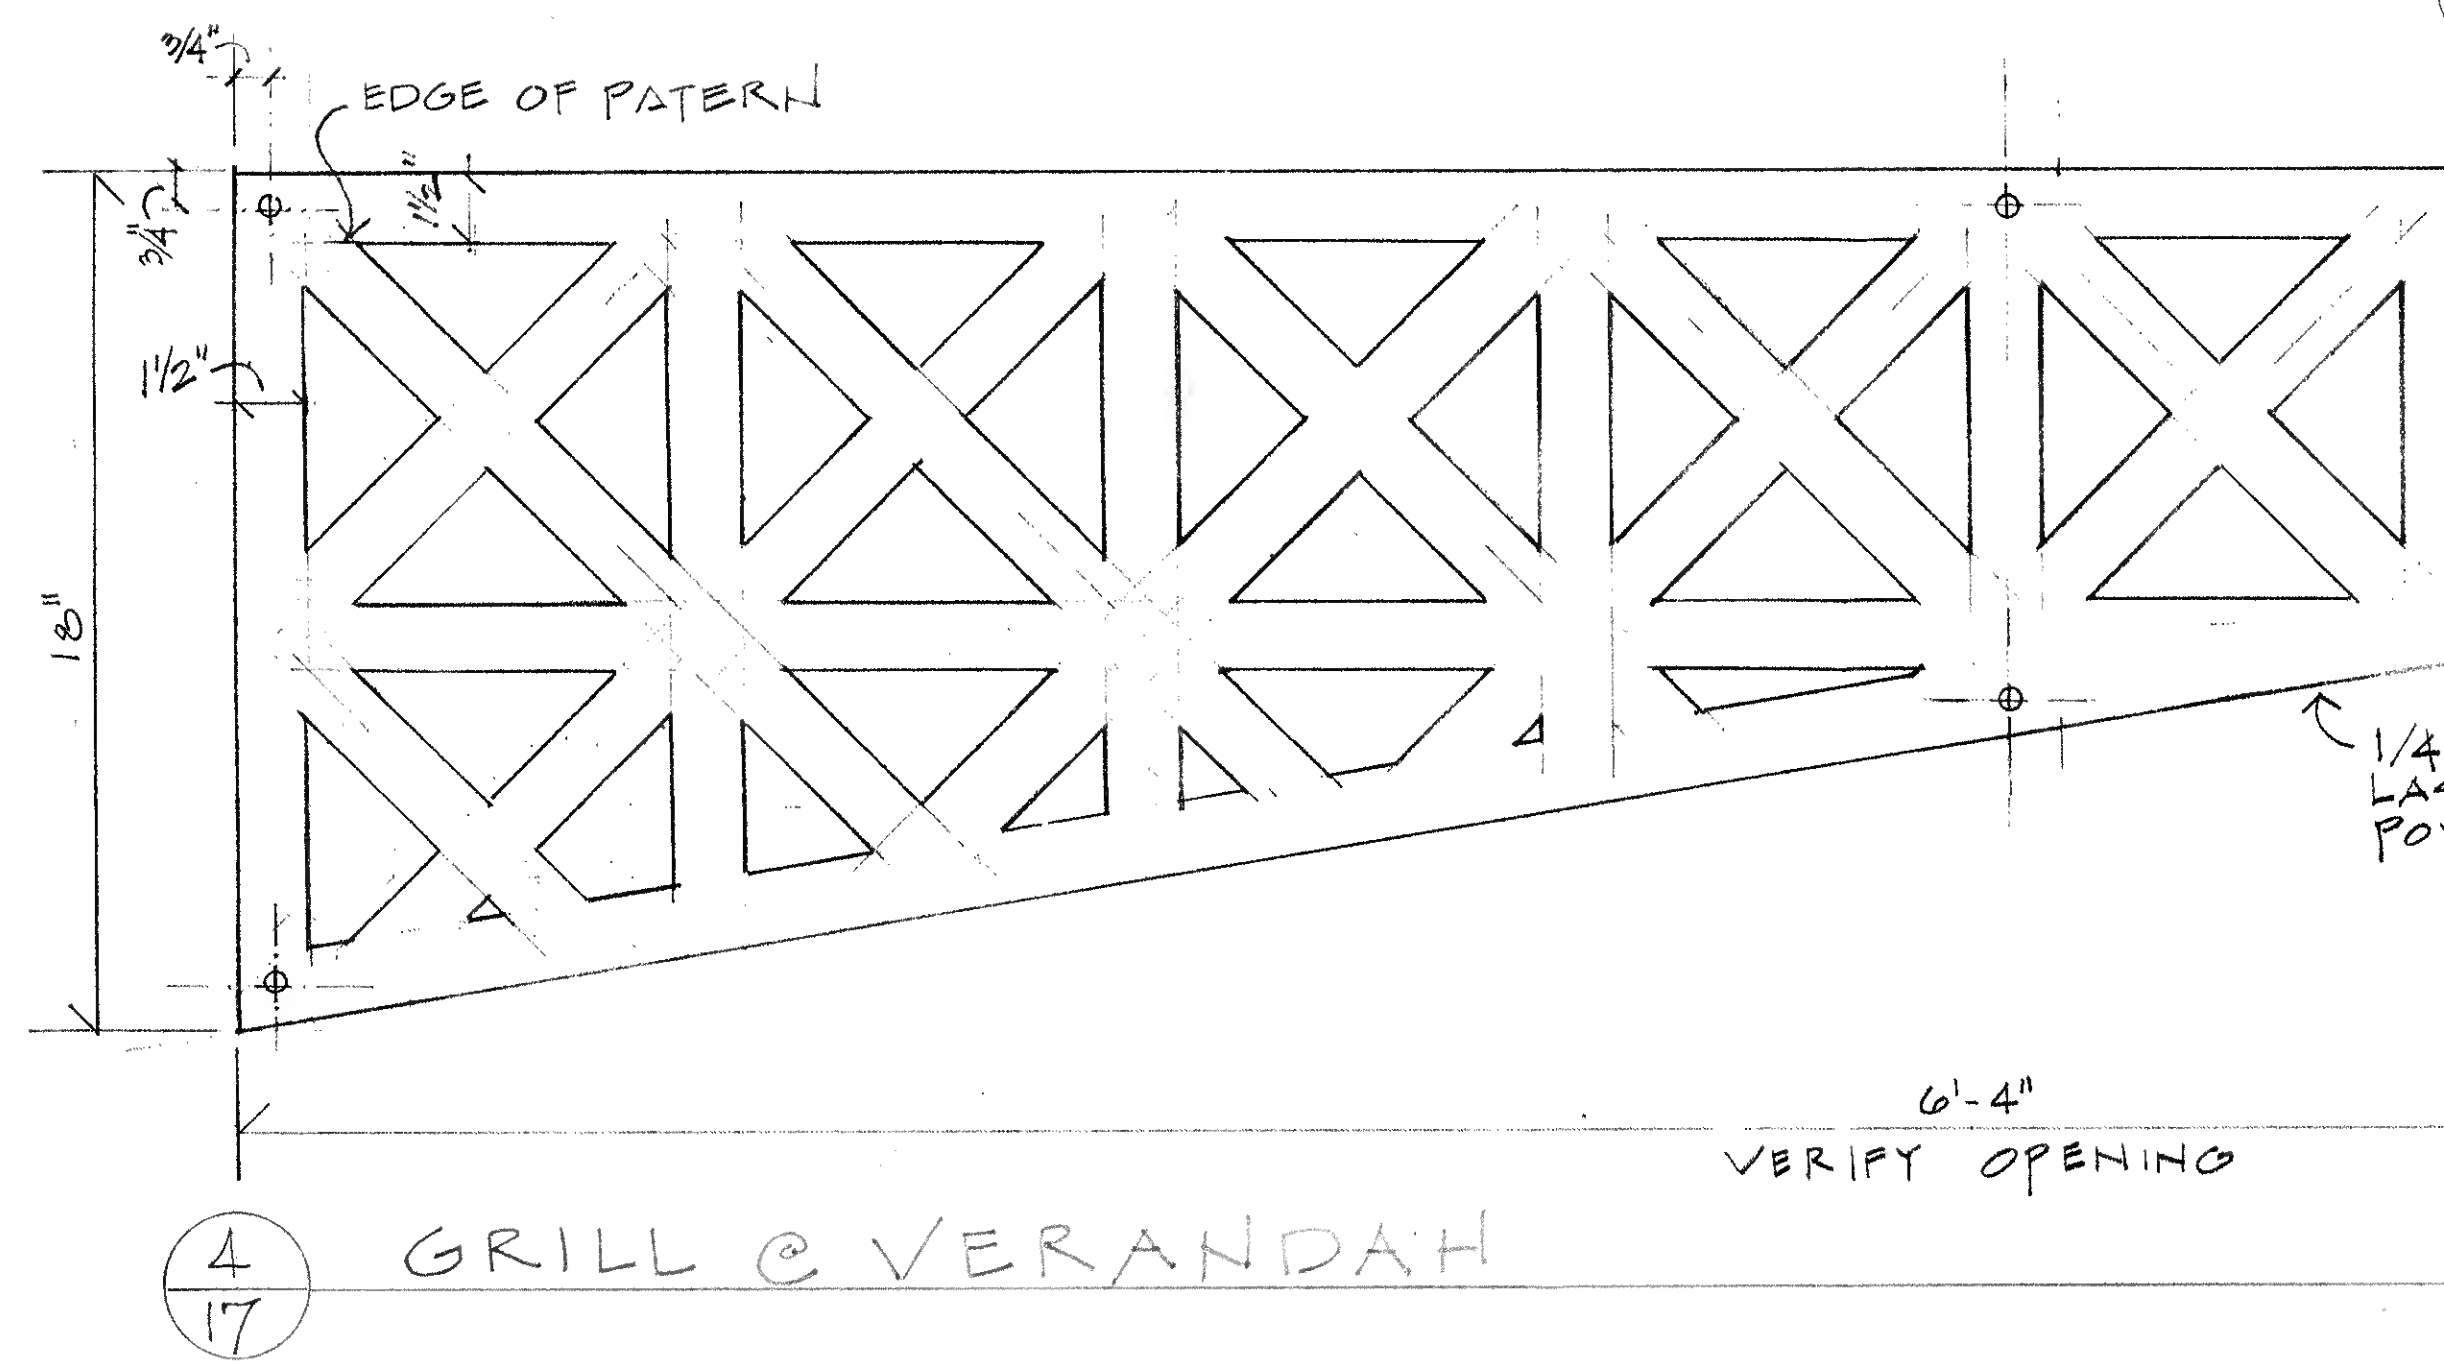

4 GRILL @ VERANDAH